




2階平面図 S = 1/100

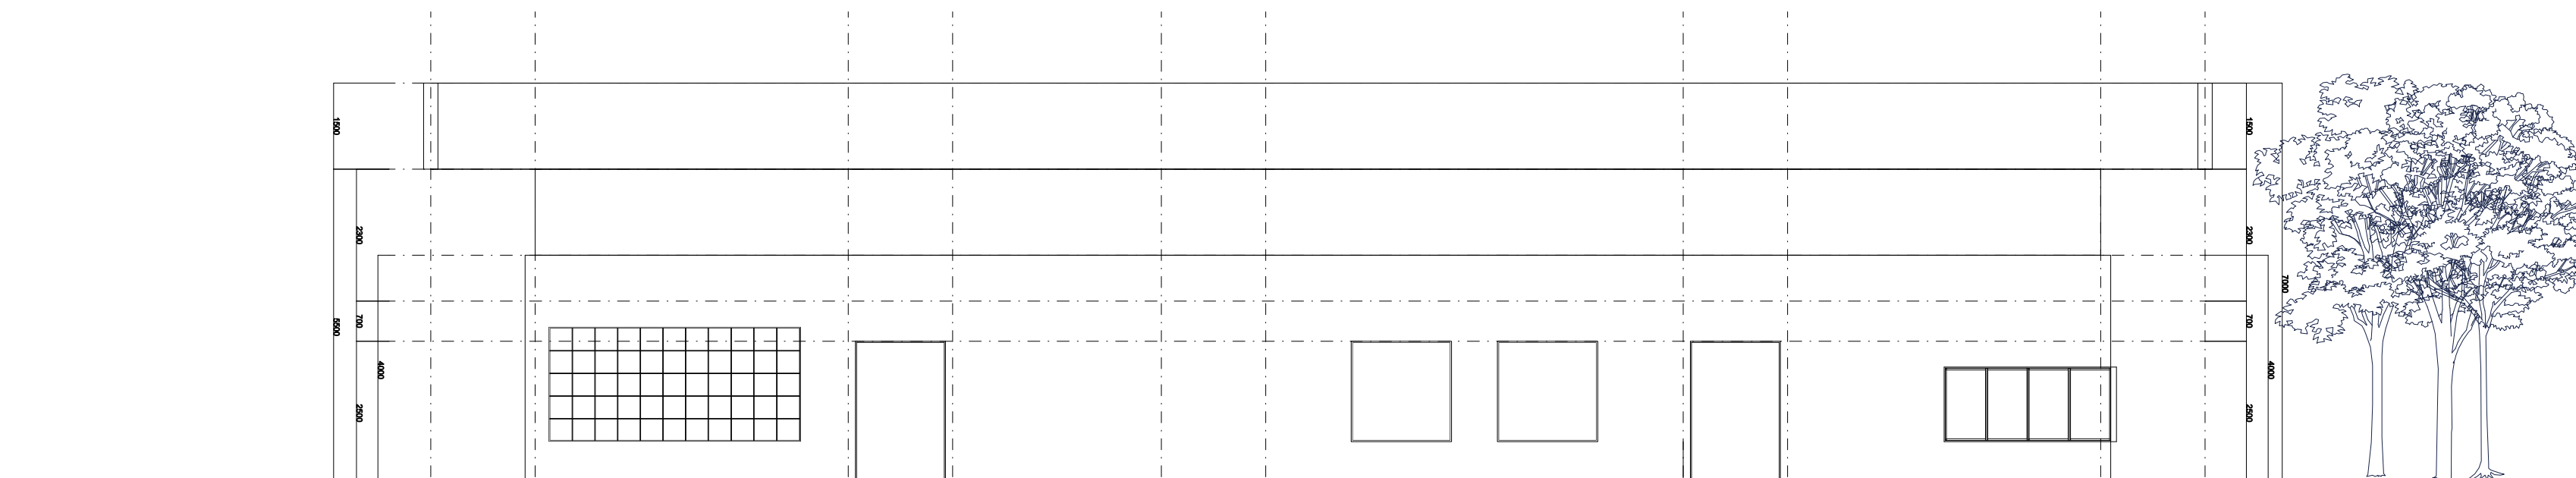


北方面立面図 S = 1/100

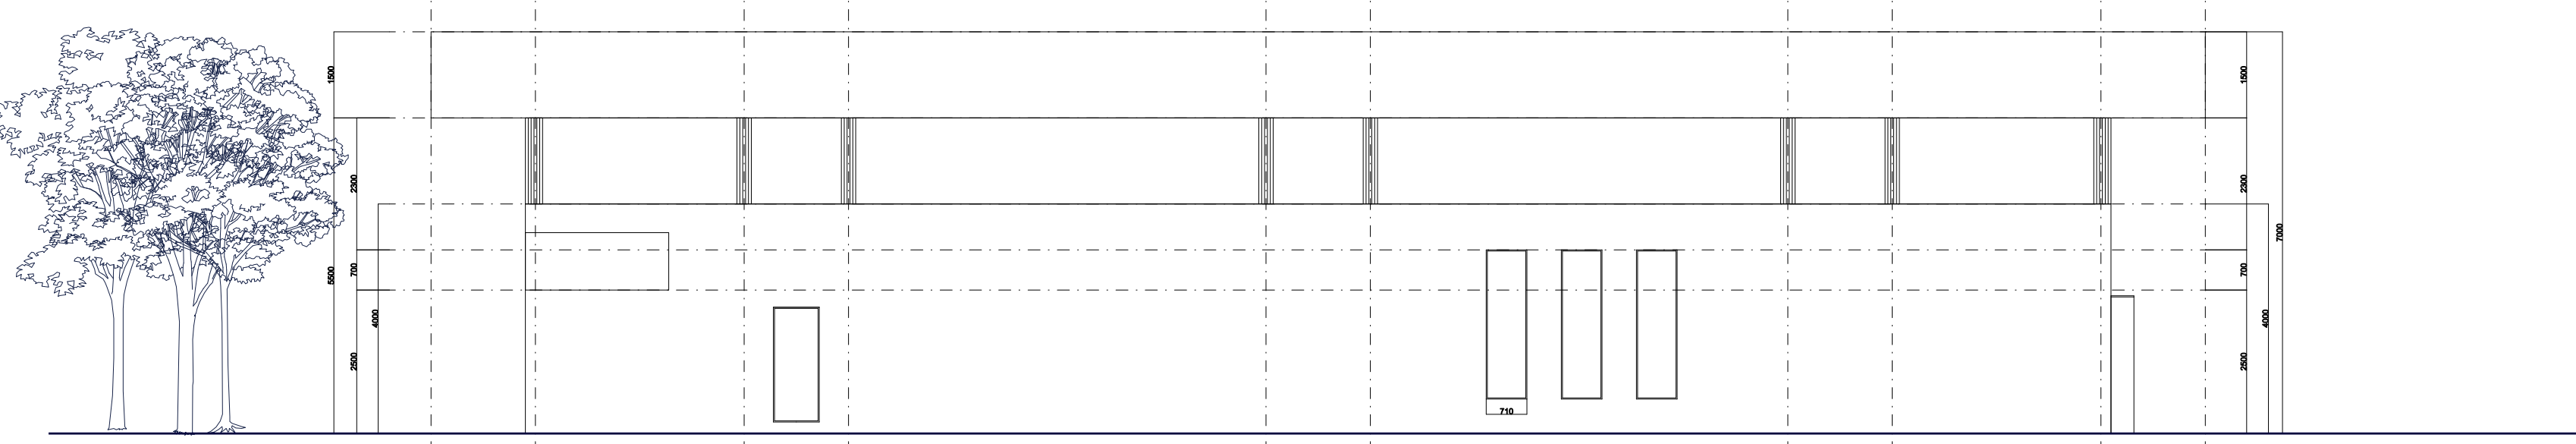

南方面立面図 S = 1/100

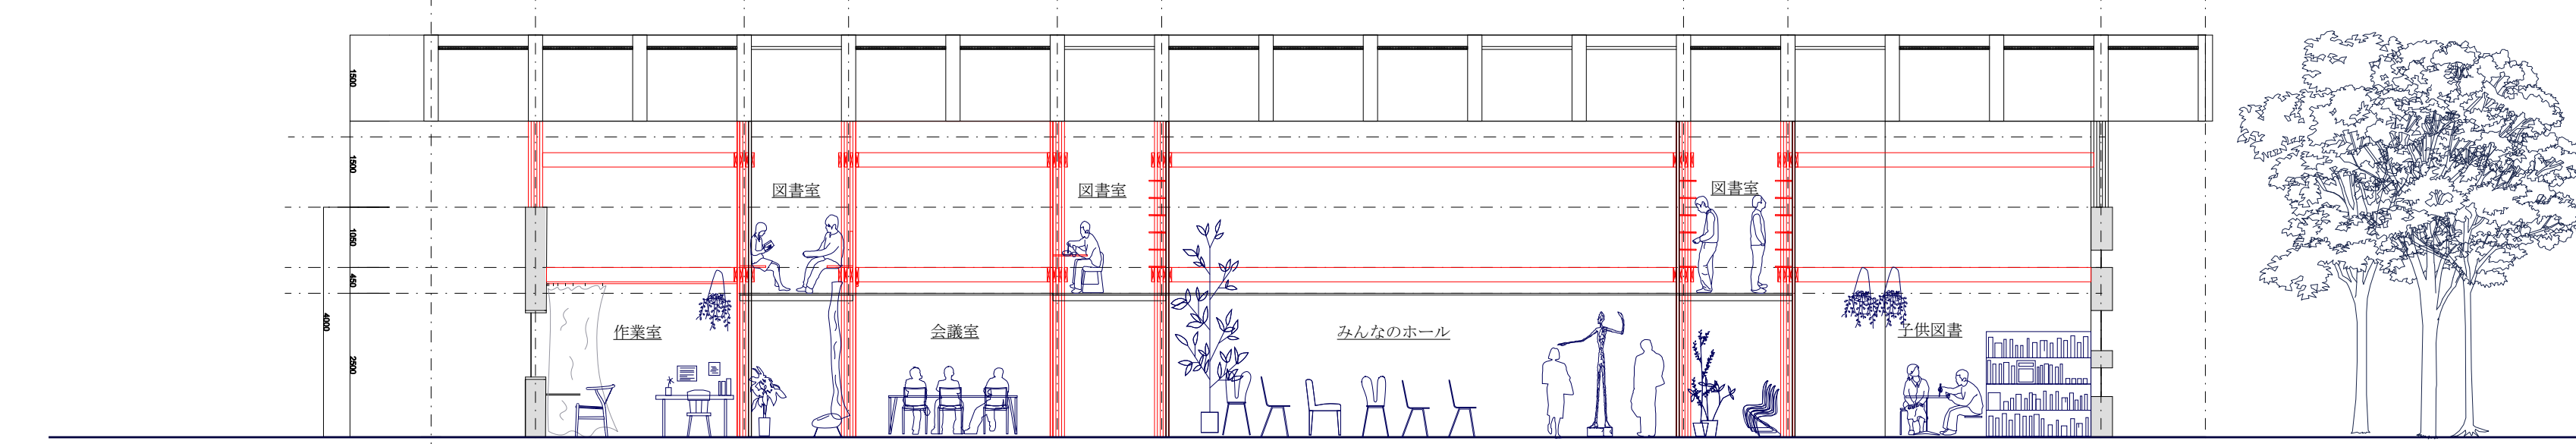

南方面断面図 S = 1/100

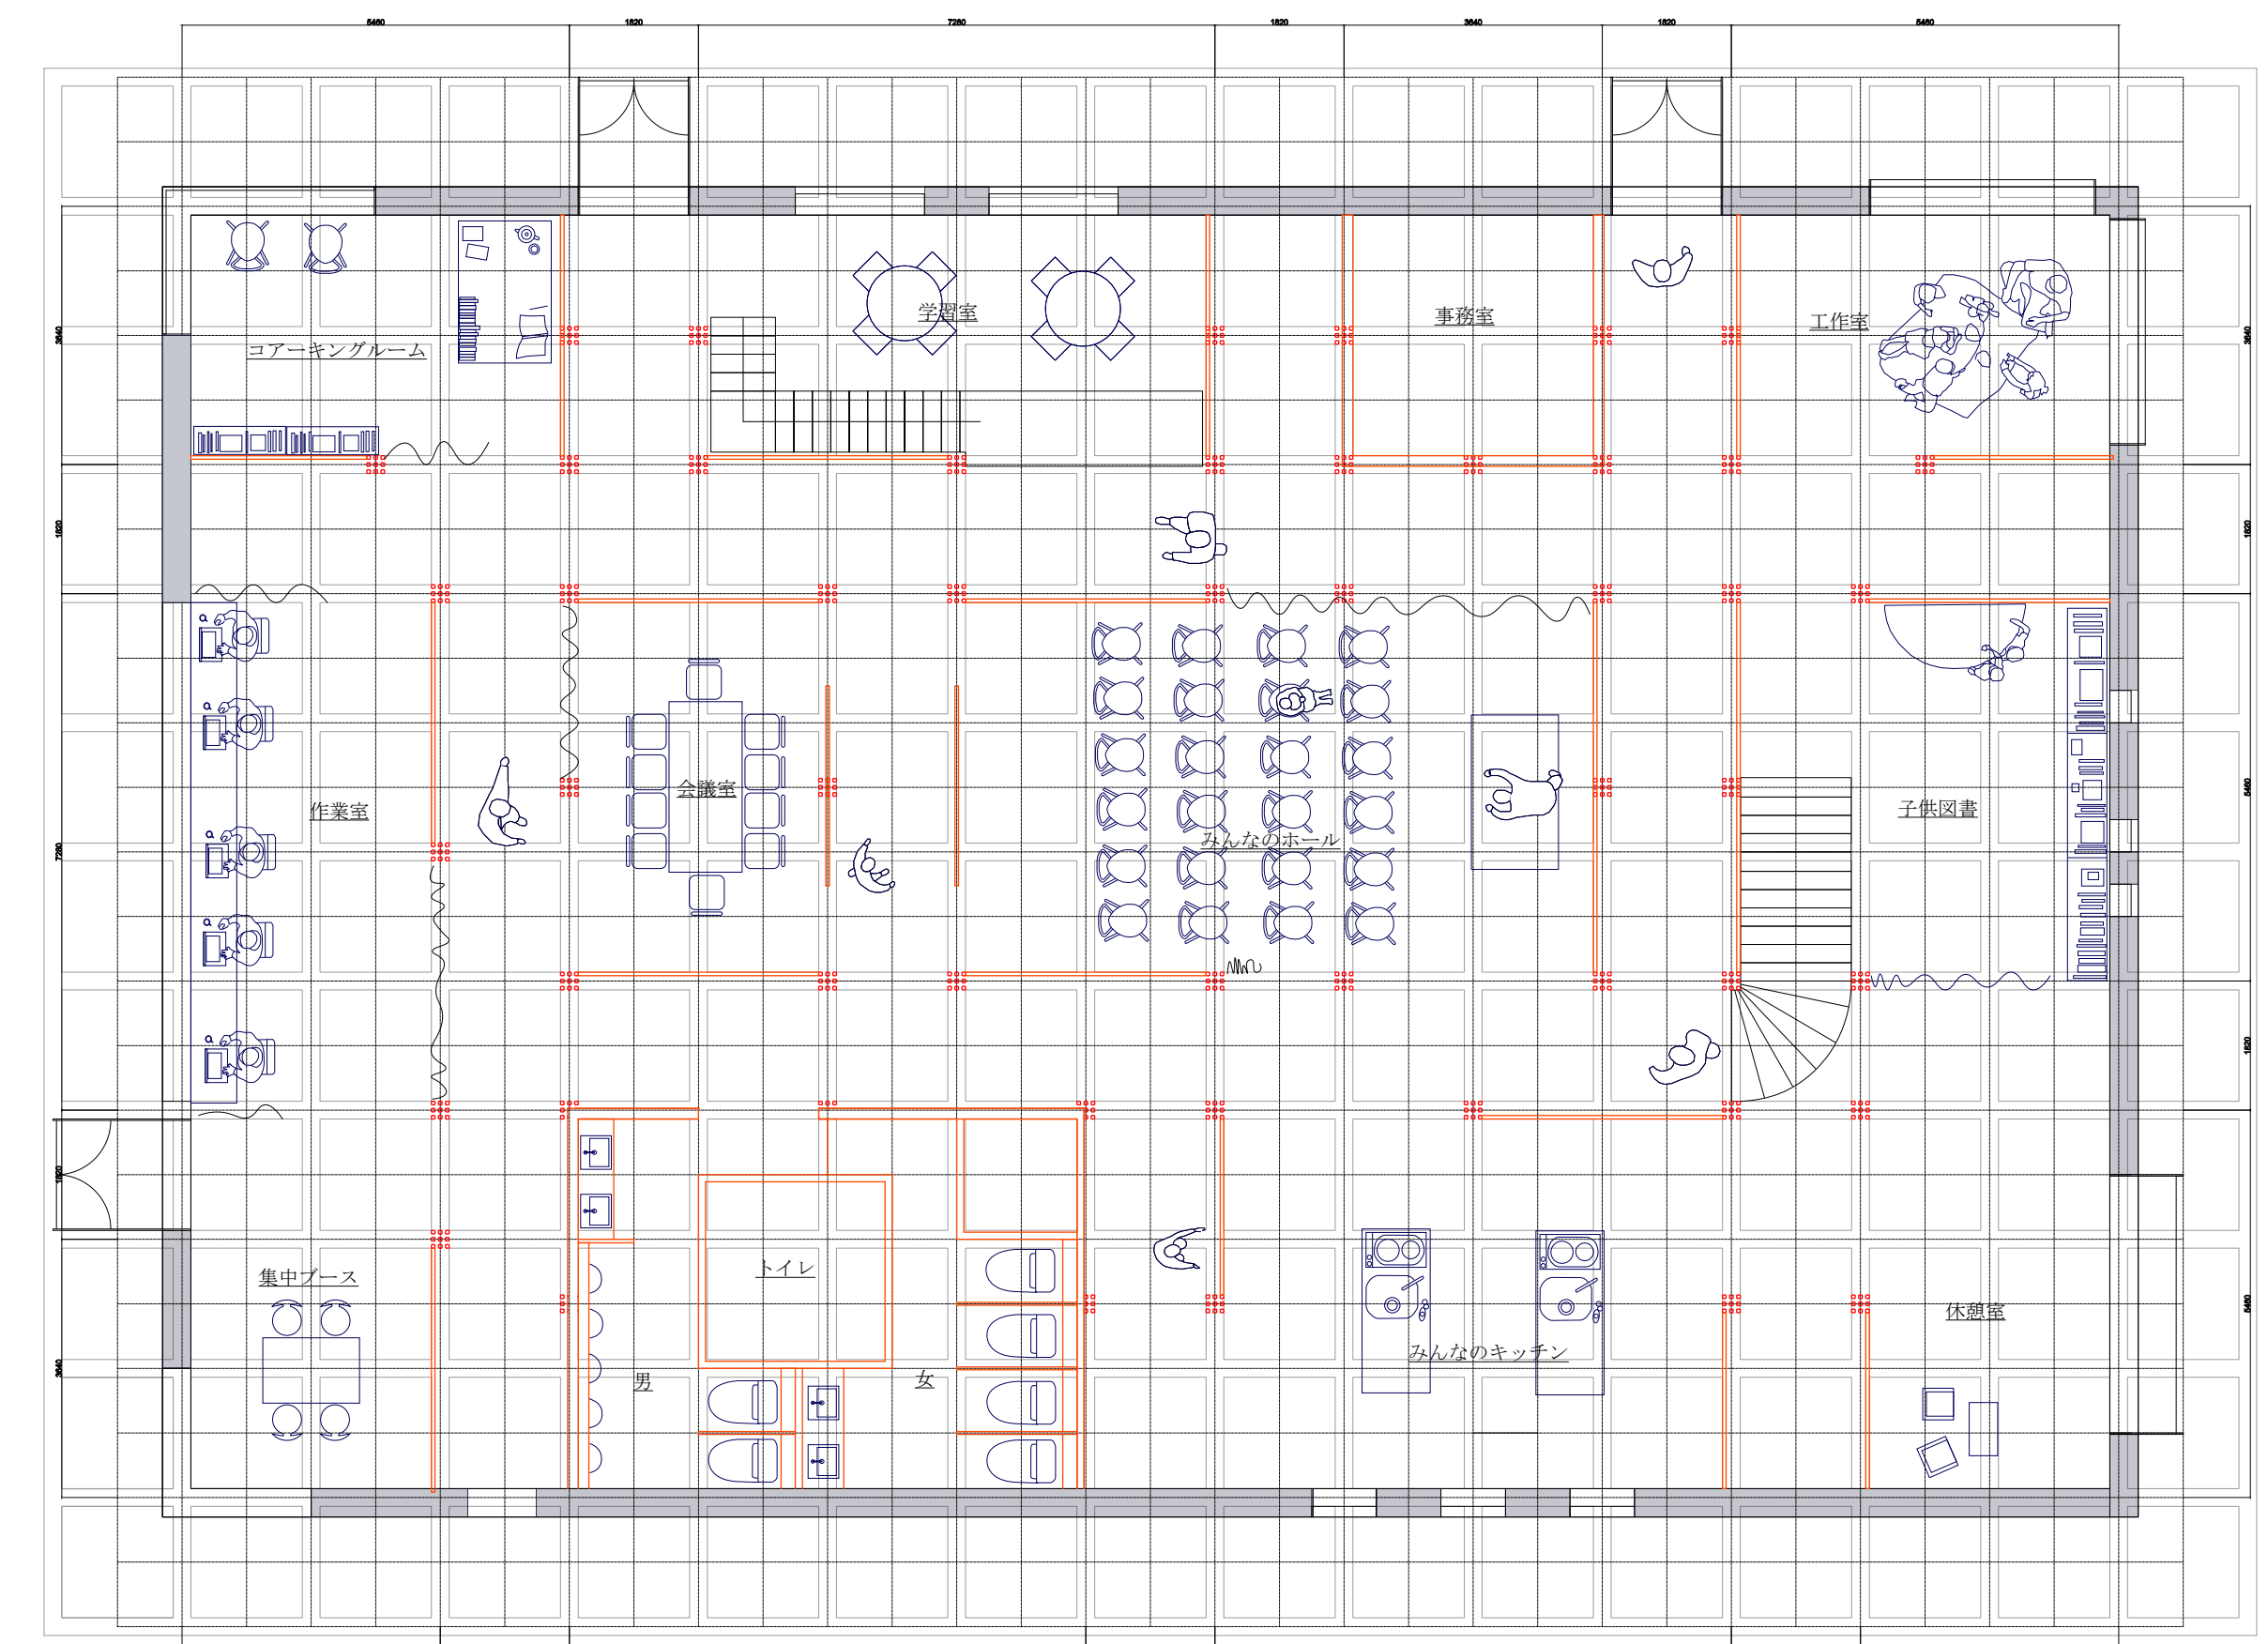

1階平面図 S = 1/100