
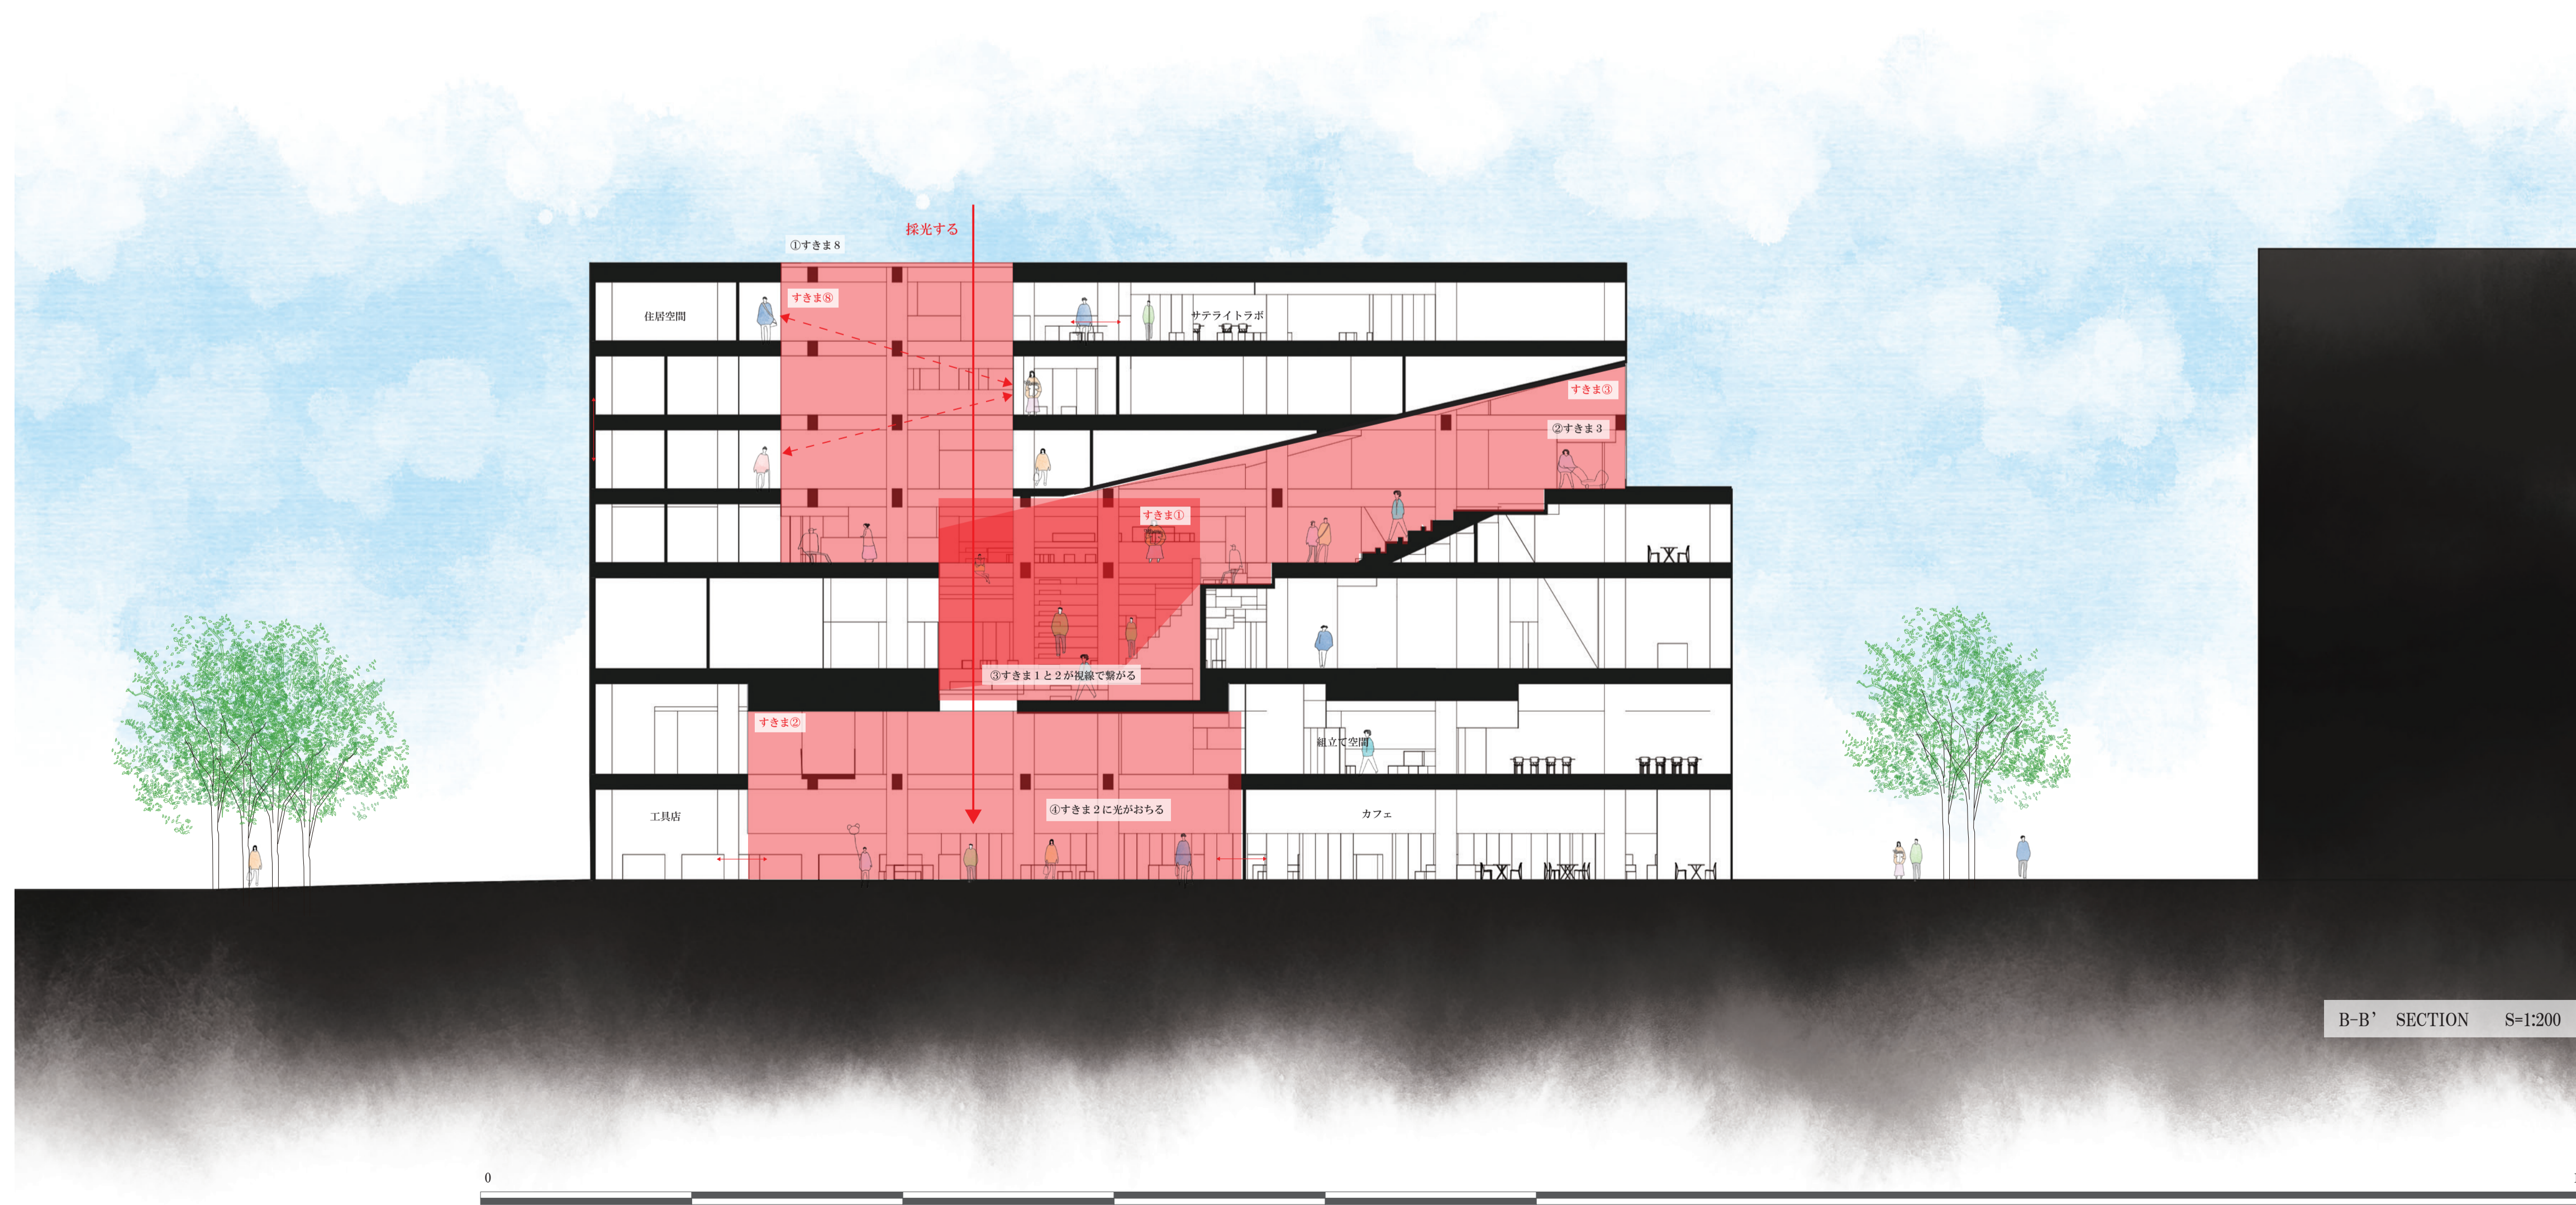
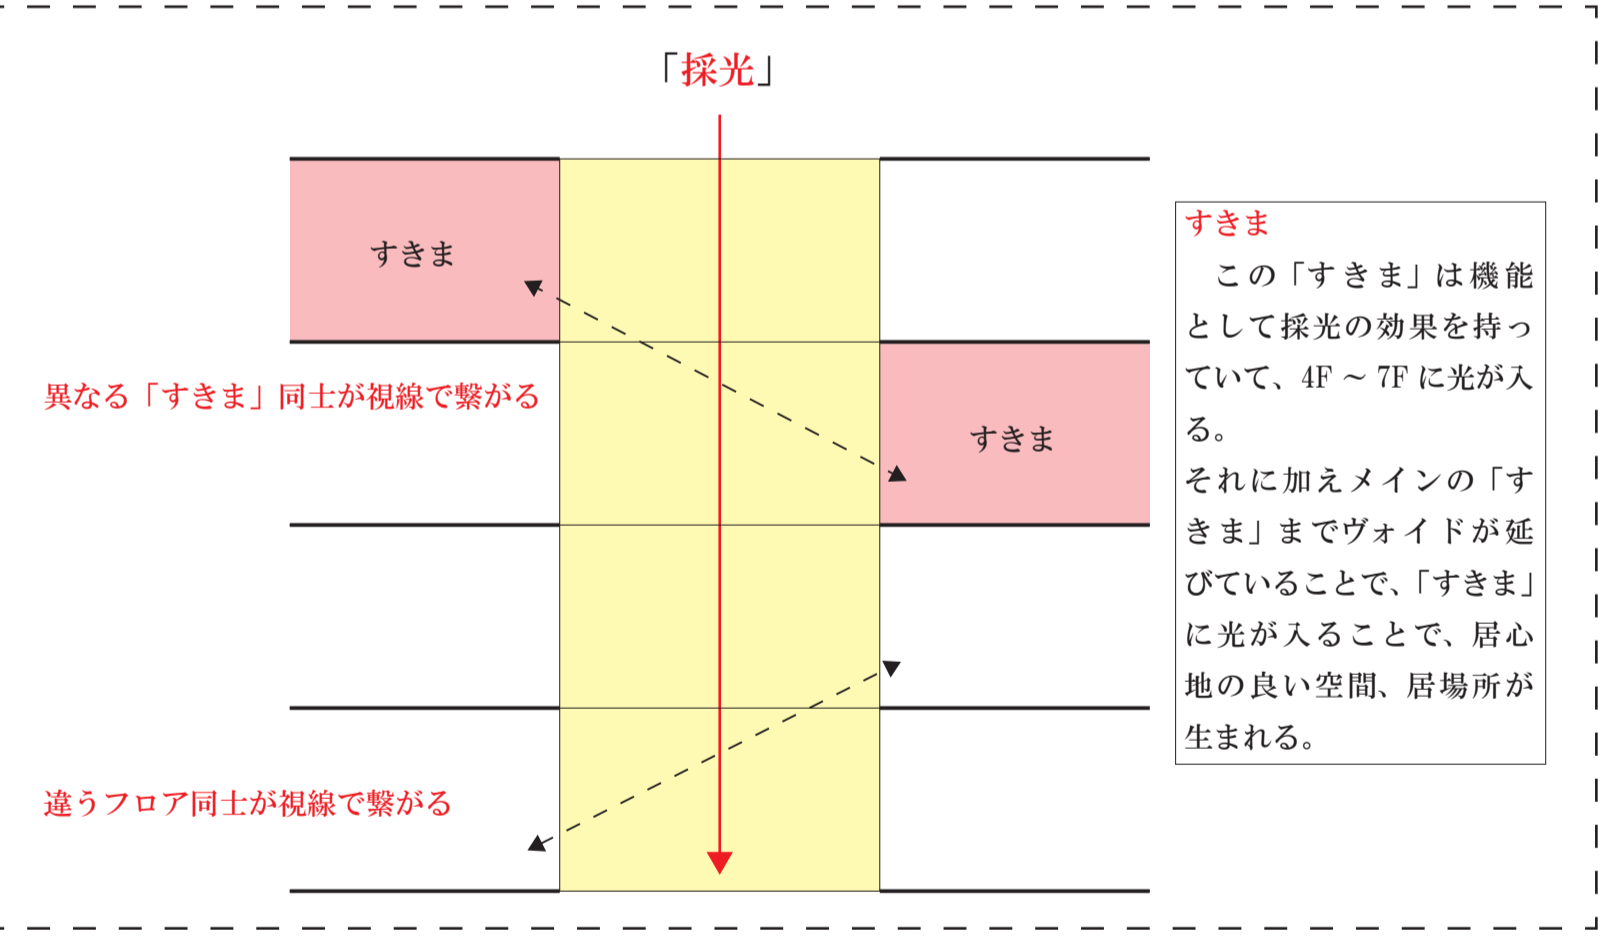
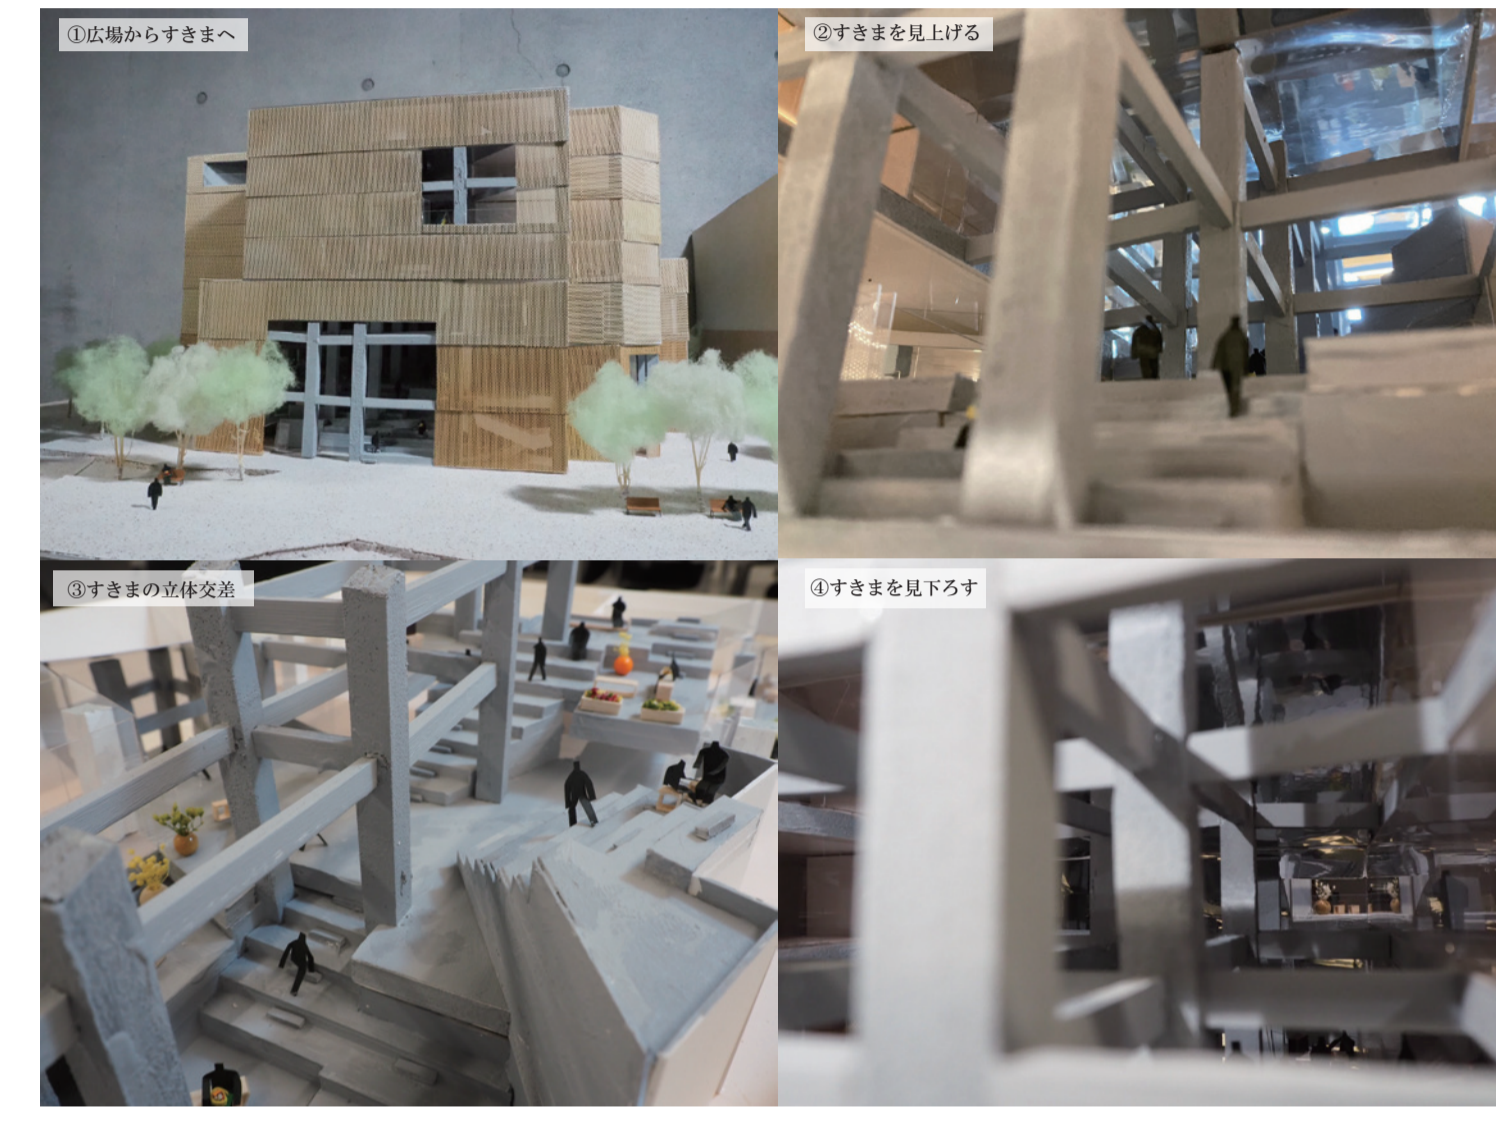


A-A' SECTION S=1:200

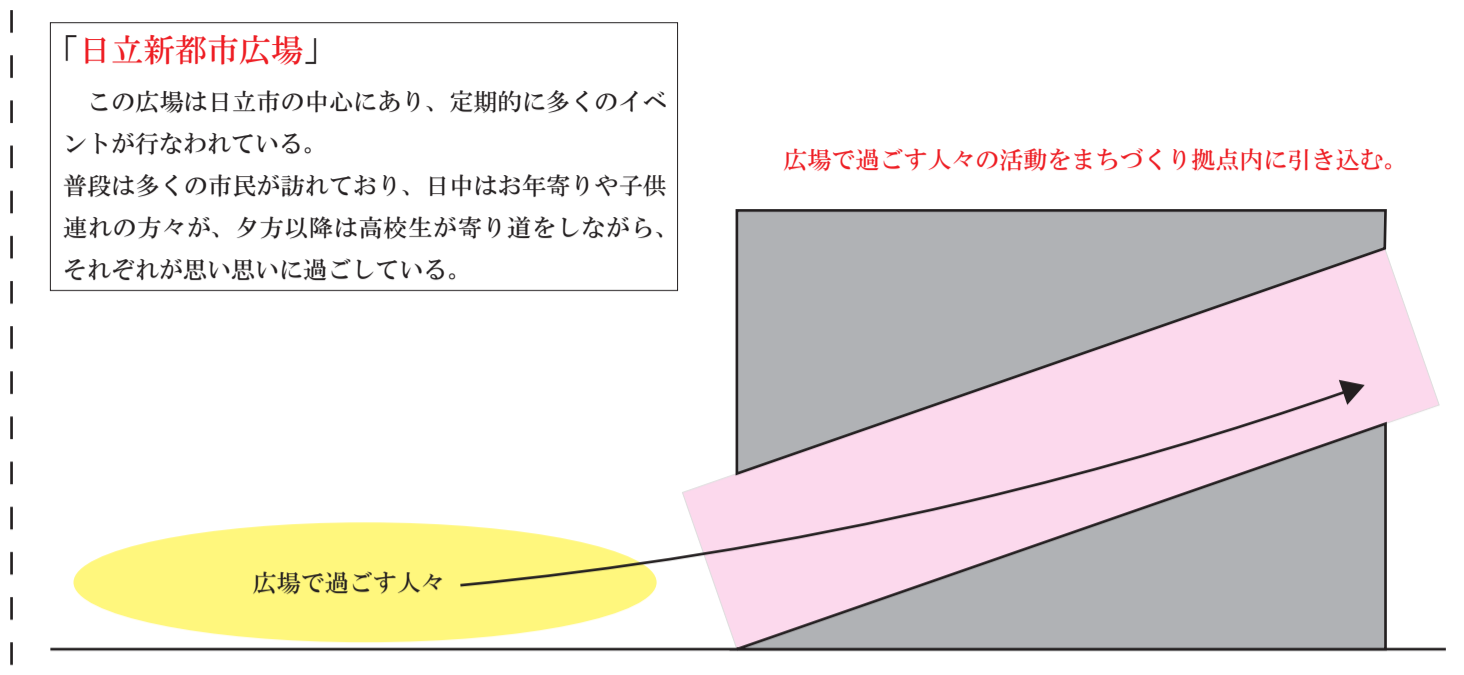

B-B' SECTION S=1:200